



DIST.	COUNTY	ROUTE	KILOMETER POST TOTAL PROJECT	SHEET NO.	TOTAL SHEETS
REGISTERED ENGINEER - CIVIL					
PLANS APPROVAL DATE					
The State of California or its officers or agents shall not be responsible for the accuracy or completeness of electronic copies of this plan sheet.					


REGISTERED PROFESSIONAL ENGINEER

No. _____


Exp. _____

CIVIL


STATE OF CALIFORNIA

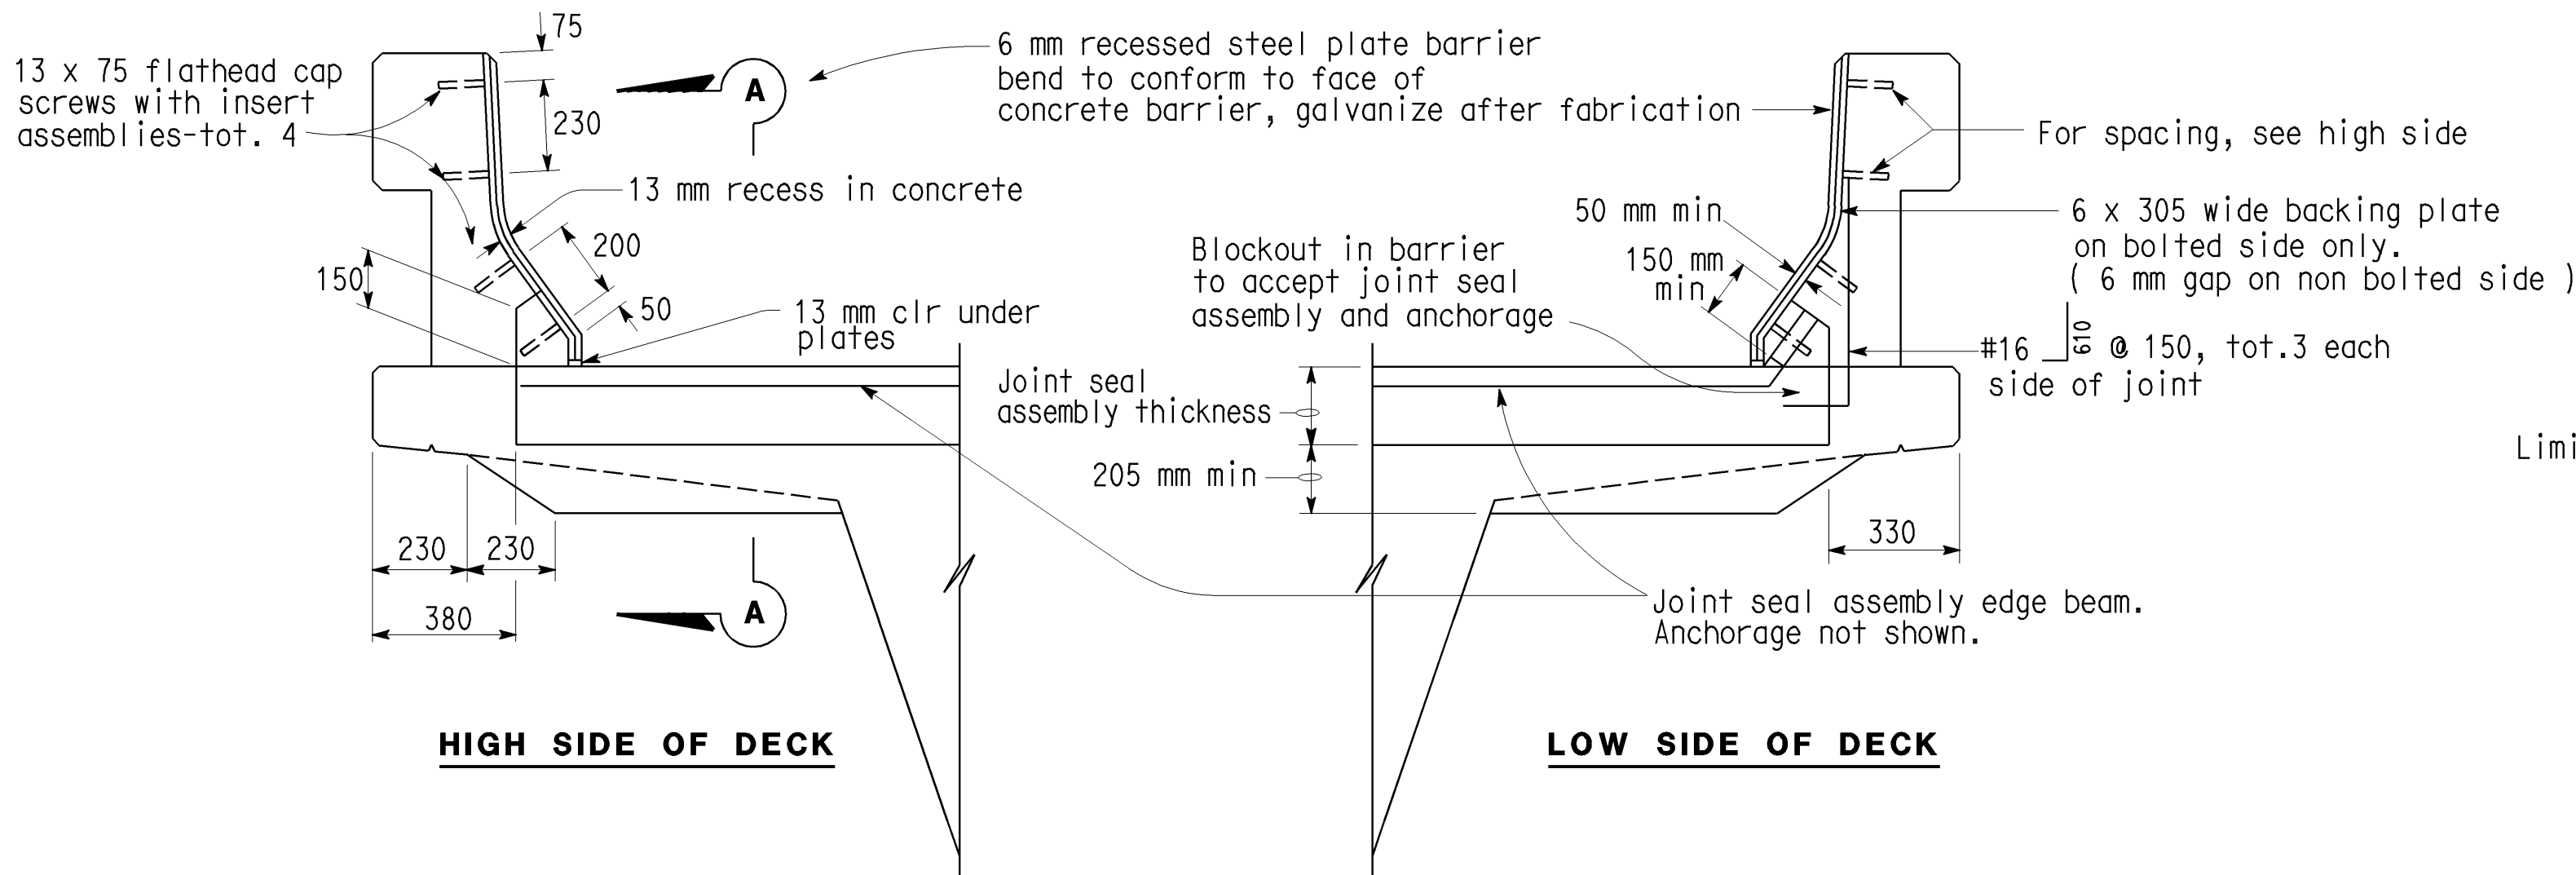


SEAL INSTALLATION

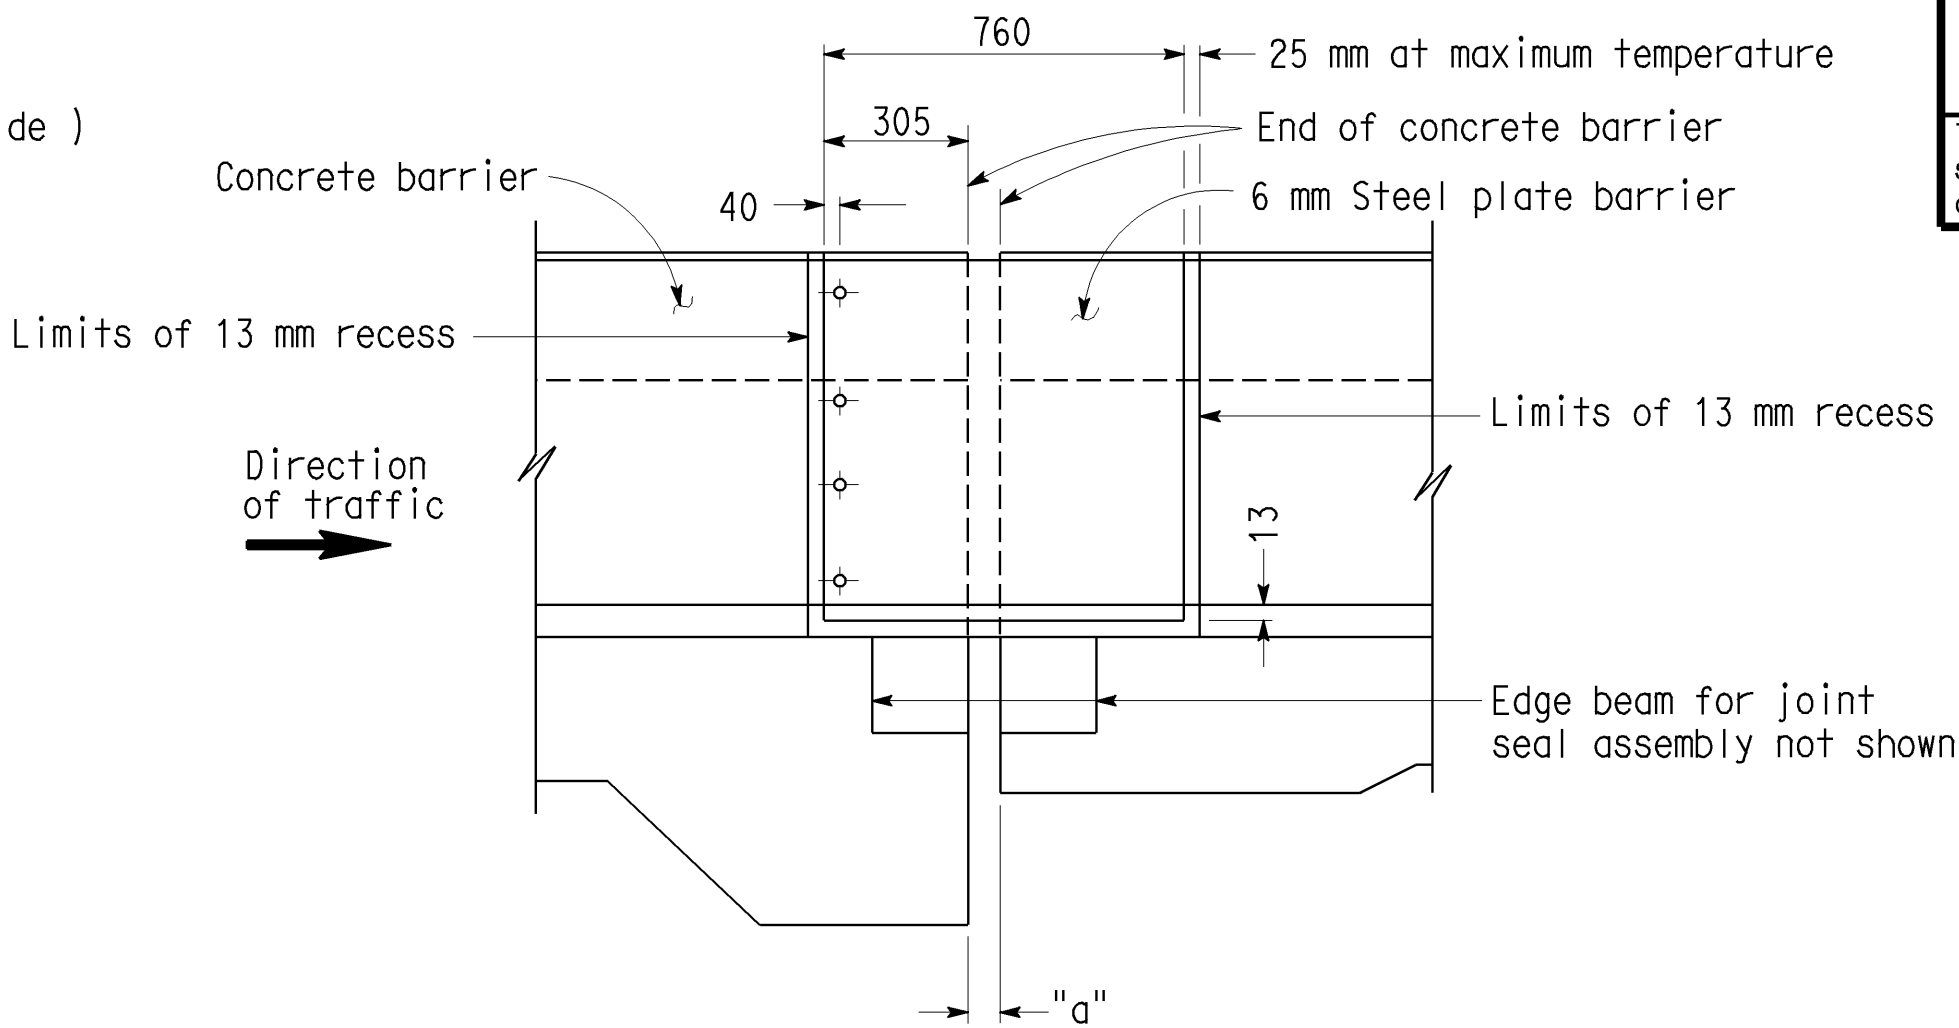


ELEVATION A-A

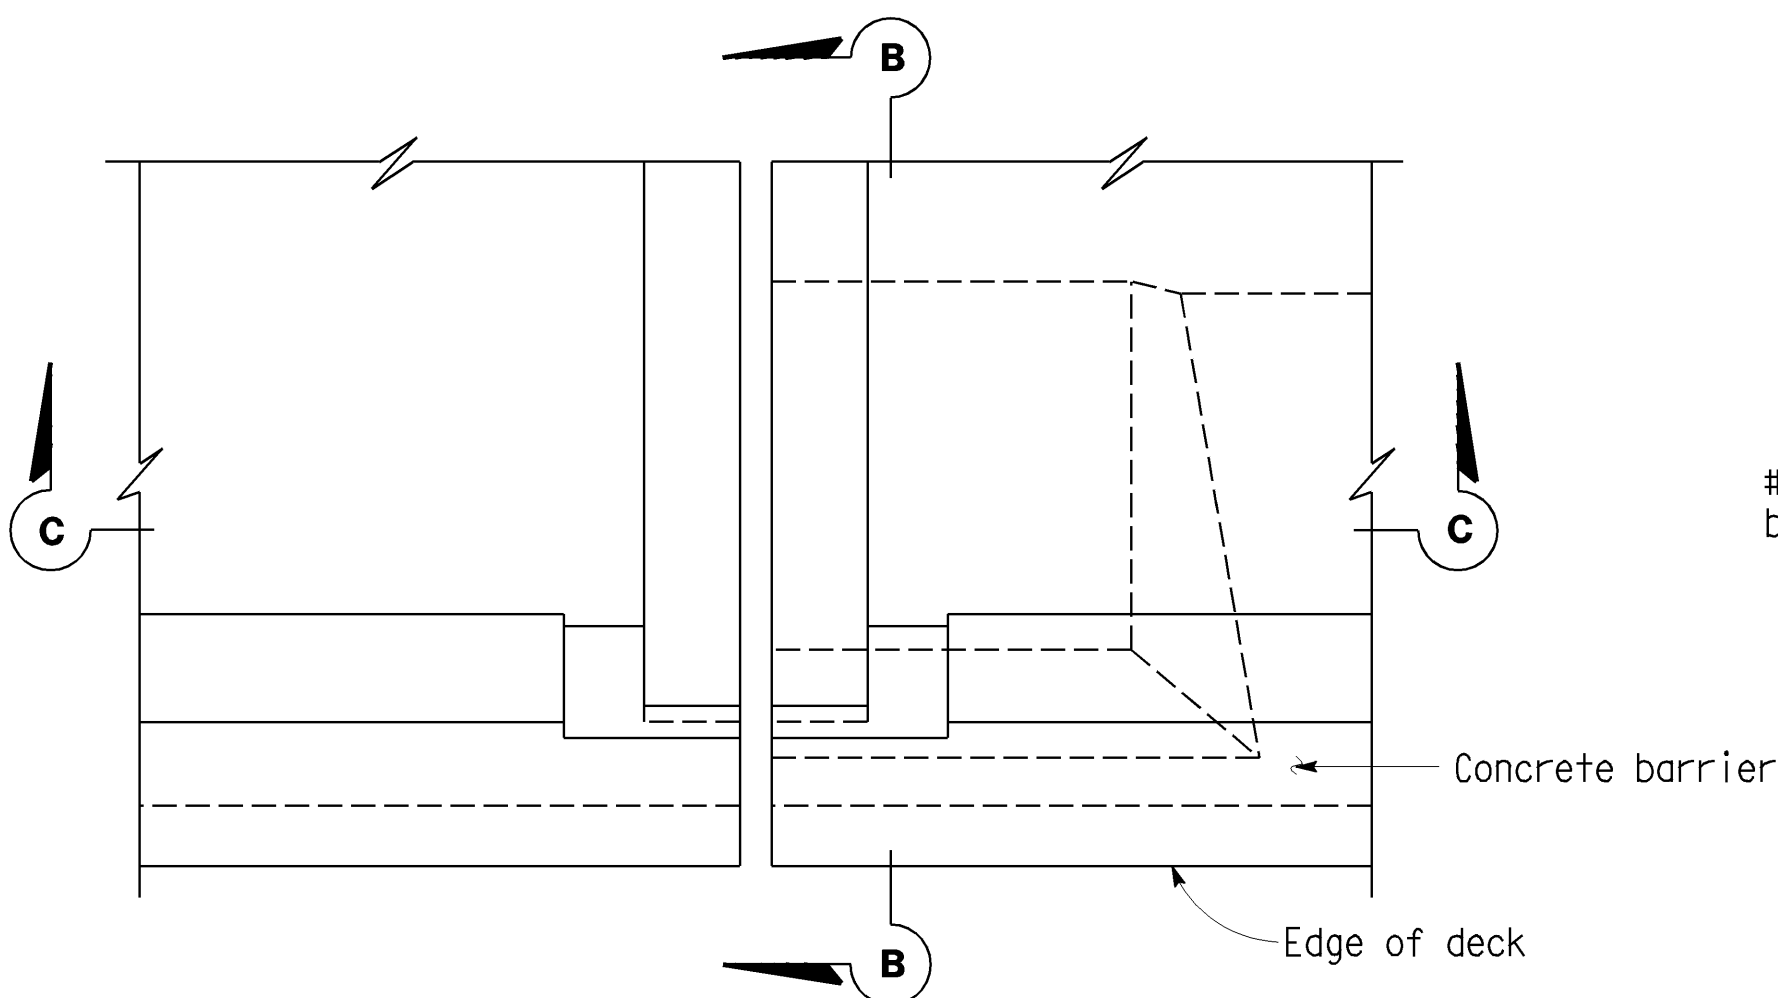


PLAN - DECK JOINT

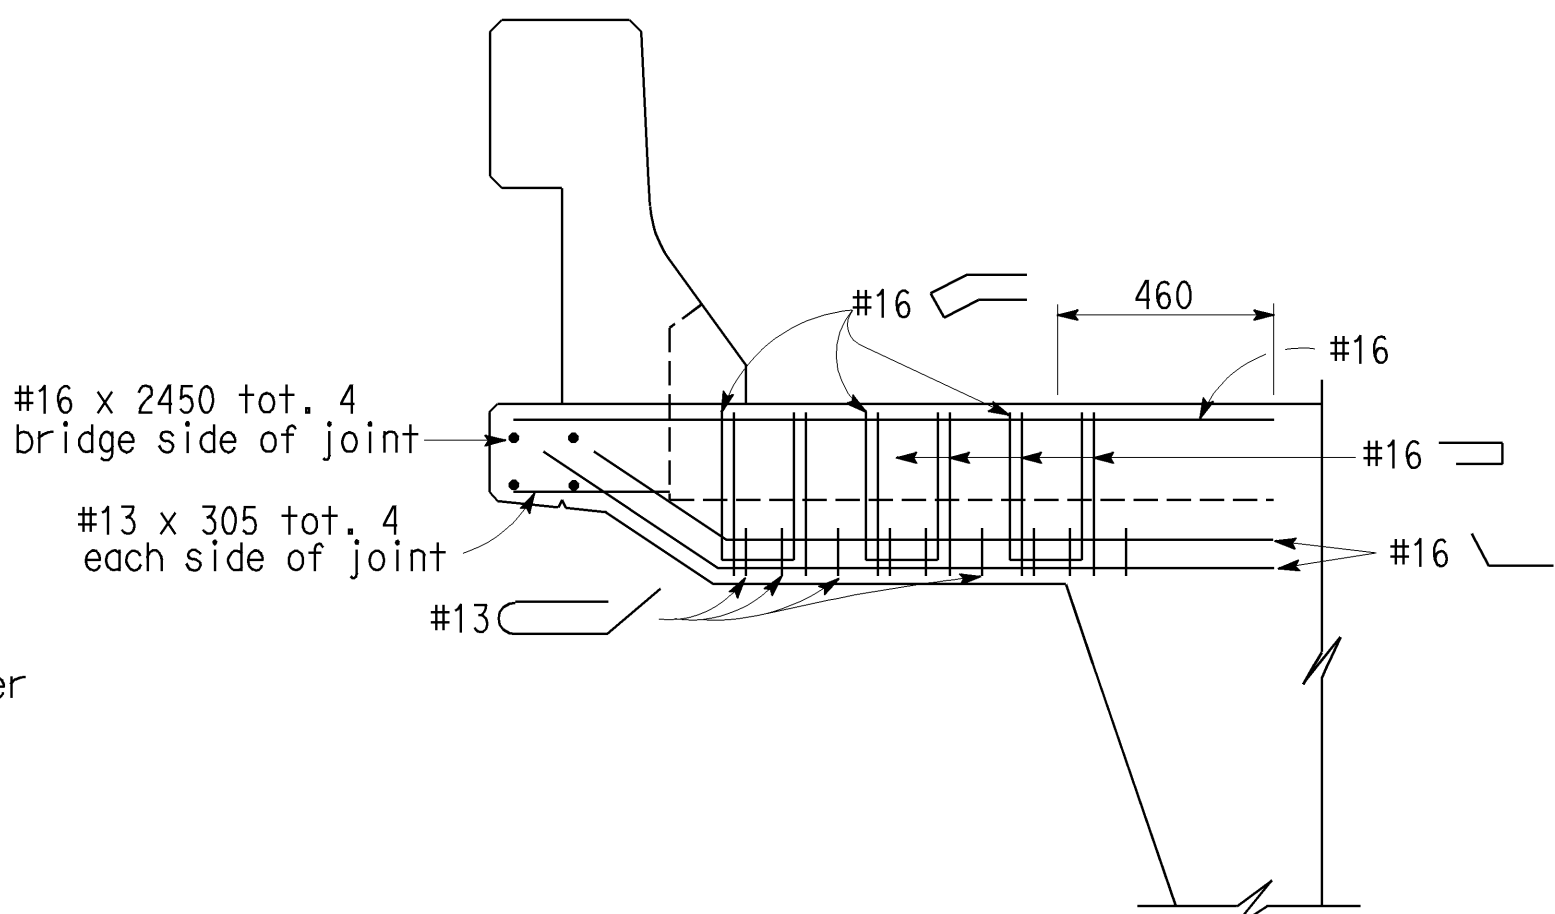


SECTION B-B

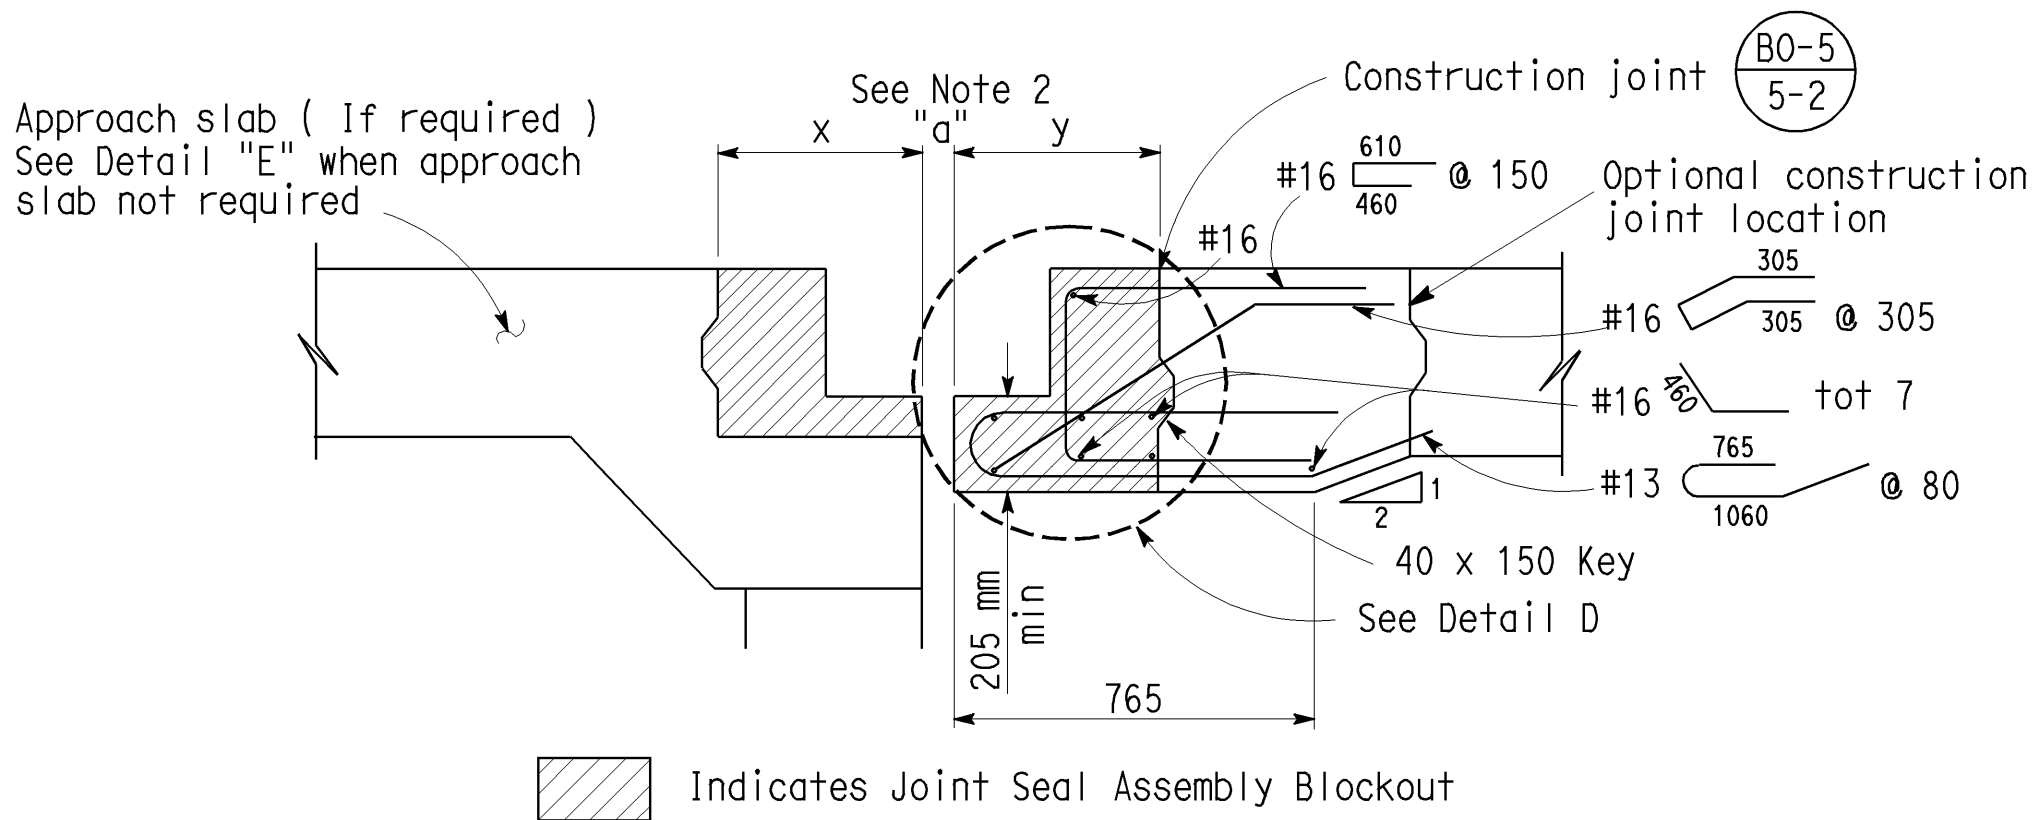


SECTION C-C

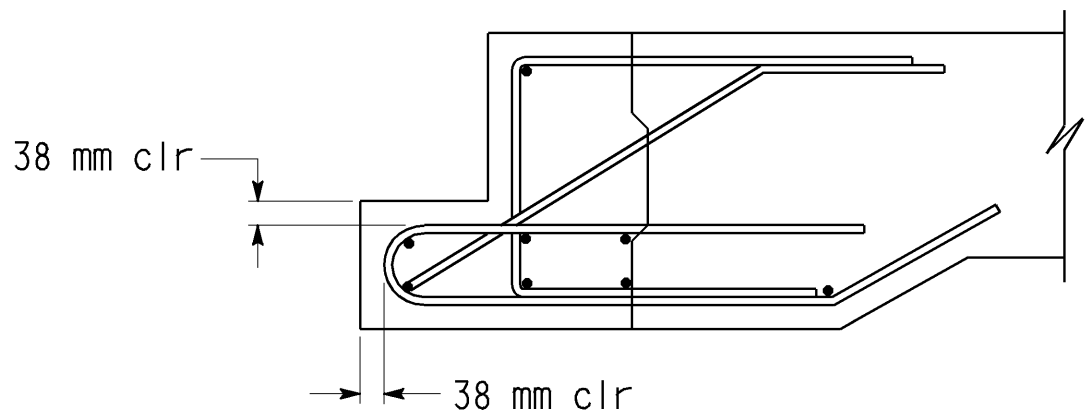

DETAIL D

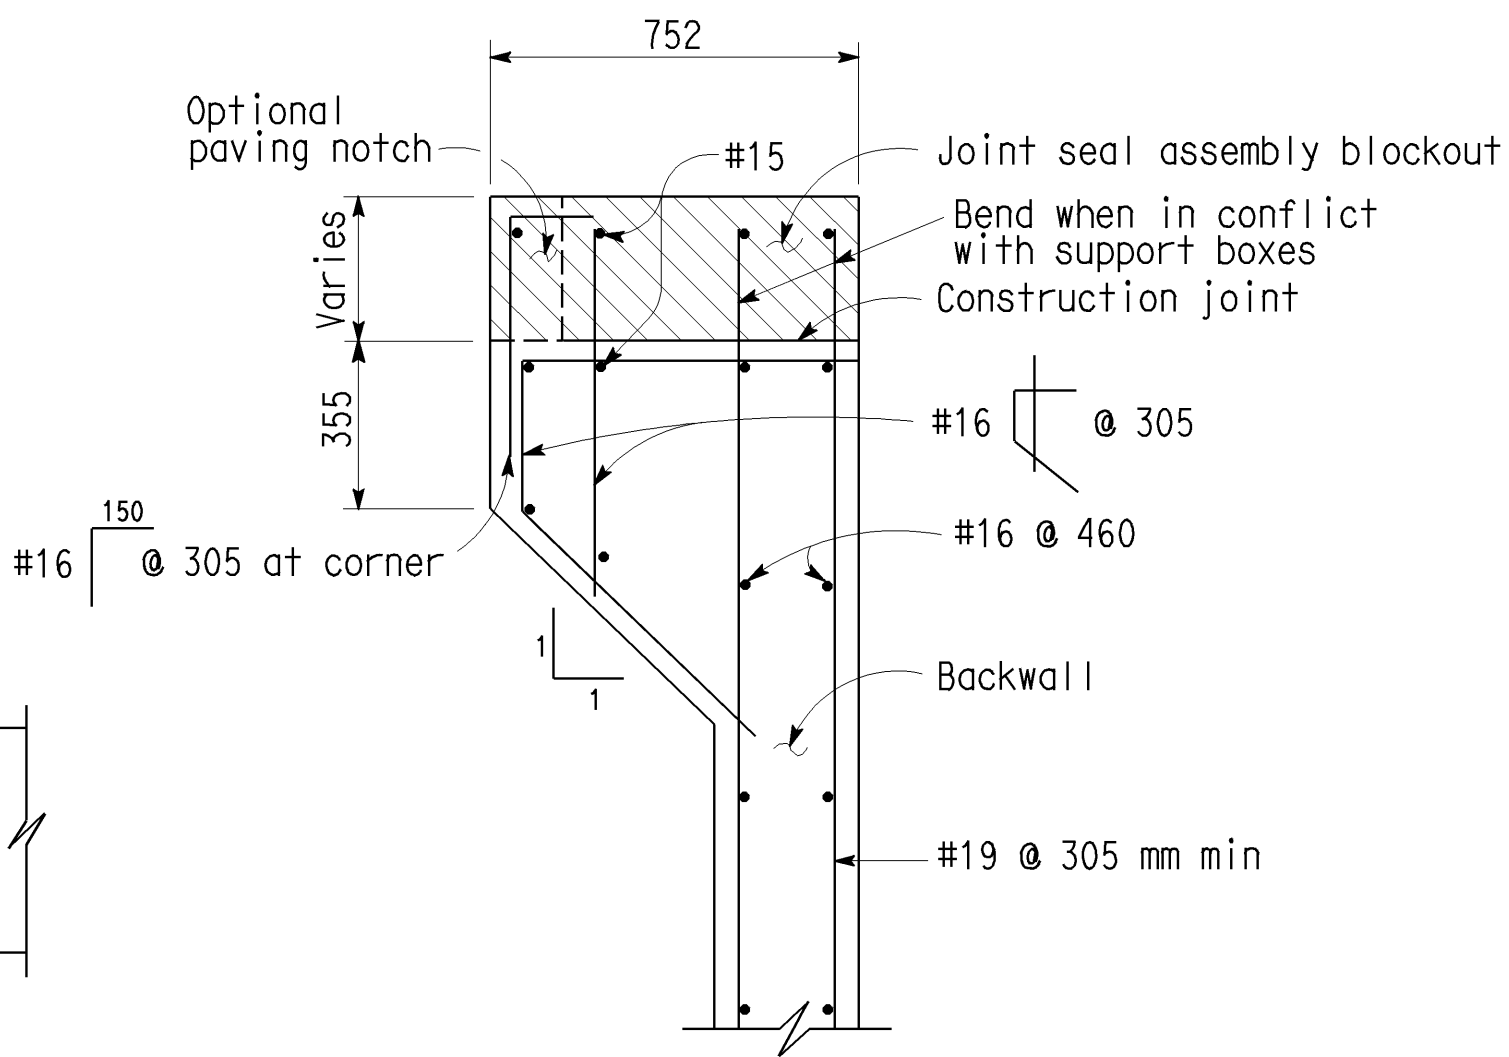

DETAIL E

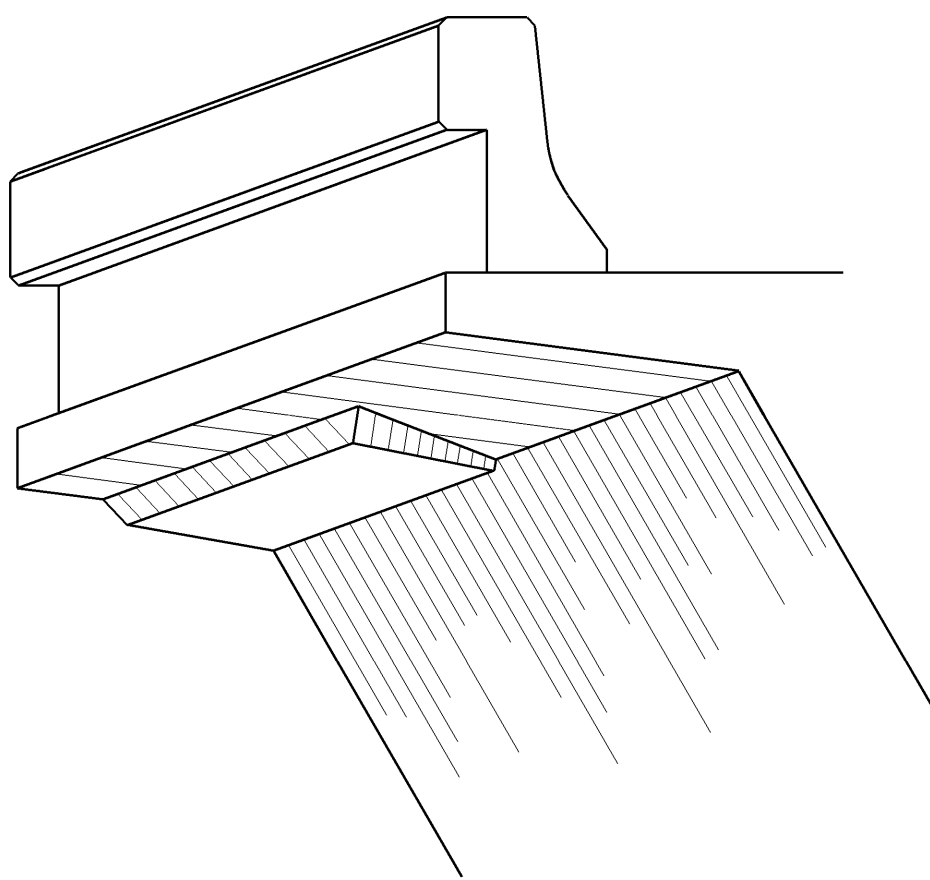

DECK OVERHANG AT HINGE

Note: Abutment not shown

- NOTES:**
- 1) For details not shown, see Bridge Plans
 - 2) x is greater than or equal to y

JOINT INFORMATION		"a" DIMENSIONS			
LOCATION	MOVEMENT RATING (M.R.)	SKEW	WINTER	SPRING & FALL	SUMMER

NO SCALE
ALL DIMENSIONS ARE IN
MILLIMETERS UNLESS OTHERWISE SHOWN

STANDARD DRAWING				
RELEASE DATE	4/27/99	DESIGN BY	DICK BARLOW	CHECKED R. LACALLE
FILE NO.	xs8-030	DETAILS BY	R. YEE	CHECKED R. LACALLE
		SUBMITTED BY		DRAWING DATE 4/93

RELEASED BY
Dick Barlow
OFFICE CHIEF

STATE OF
CALIFORNIA
DEPARTMENT OF TRANSPORTATION

DIVISION OF
ENGINEERING SERVICES

BRIDGE NO.
KILOMETER POST

JOINT SEAL - ABUTMENT DETAILS
MOVEMENT RATING GREATER THAN 100 mm

DS OSD 2147A (METRIC) (REV. 2/25/97)

ORIGINAL SCALE IN MILLIMETERS
FOR REDUCED PLANS



CU
EA

DISREGARD PRINTS BEARING
EARLIER REVISION DATES

REVISION DATES (PRELIMINARY STAGE ONLY)

SHEET OF

USERNAME => jsanchez

xs8-030.dgn

DATE PLOTTED => 16-JAN-2004 TIME PLOTTED => 15:33